




third place design
co-operative
where architecture meets community

177 Western W. Suite 266
Seattle, WA 98119

KC Shelter

Seattle, WA 98101

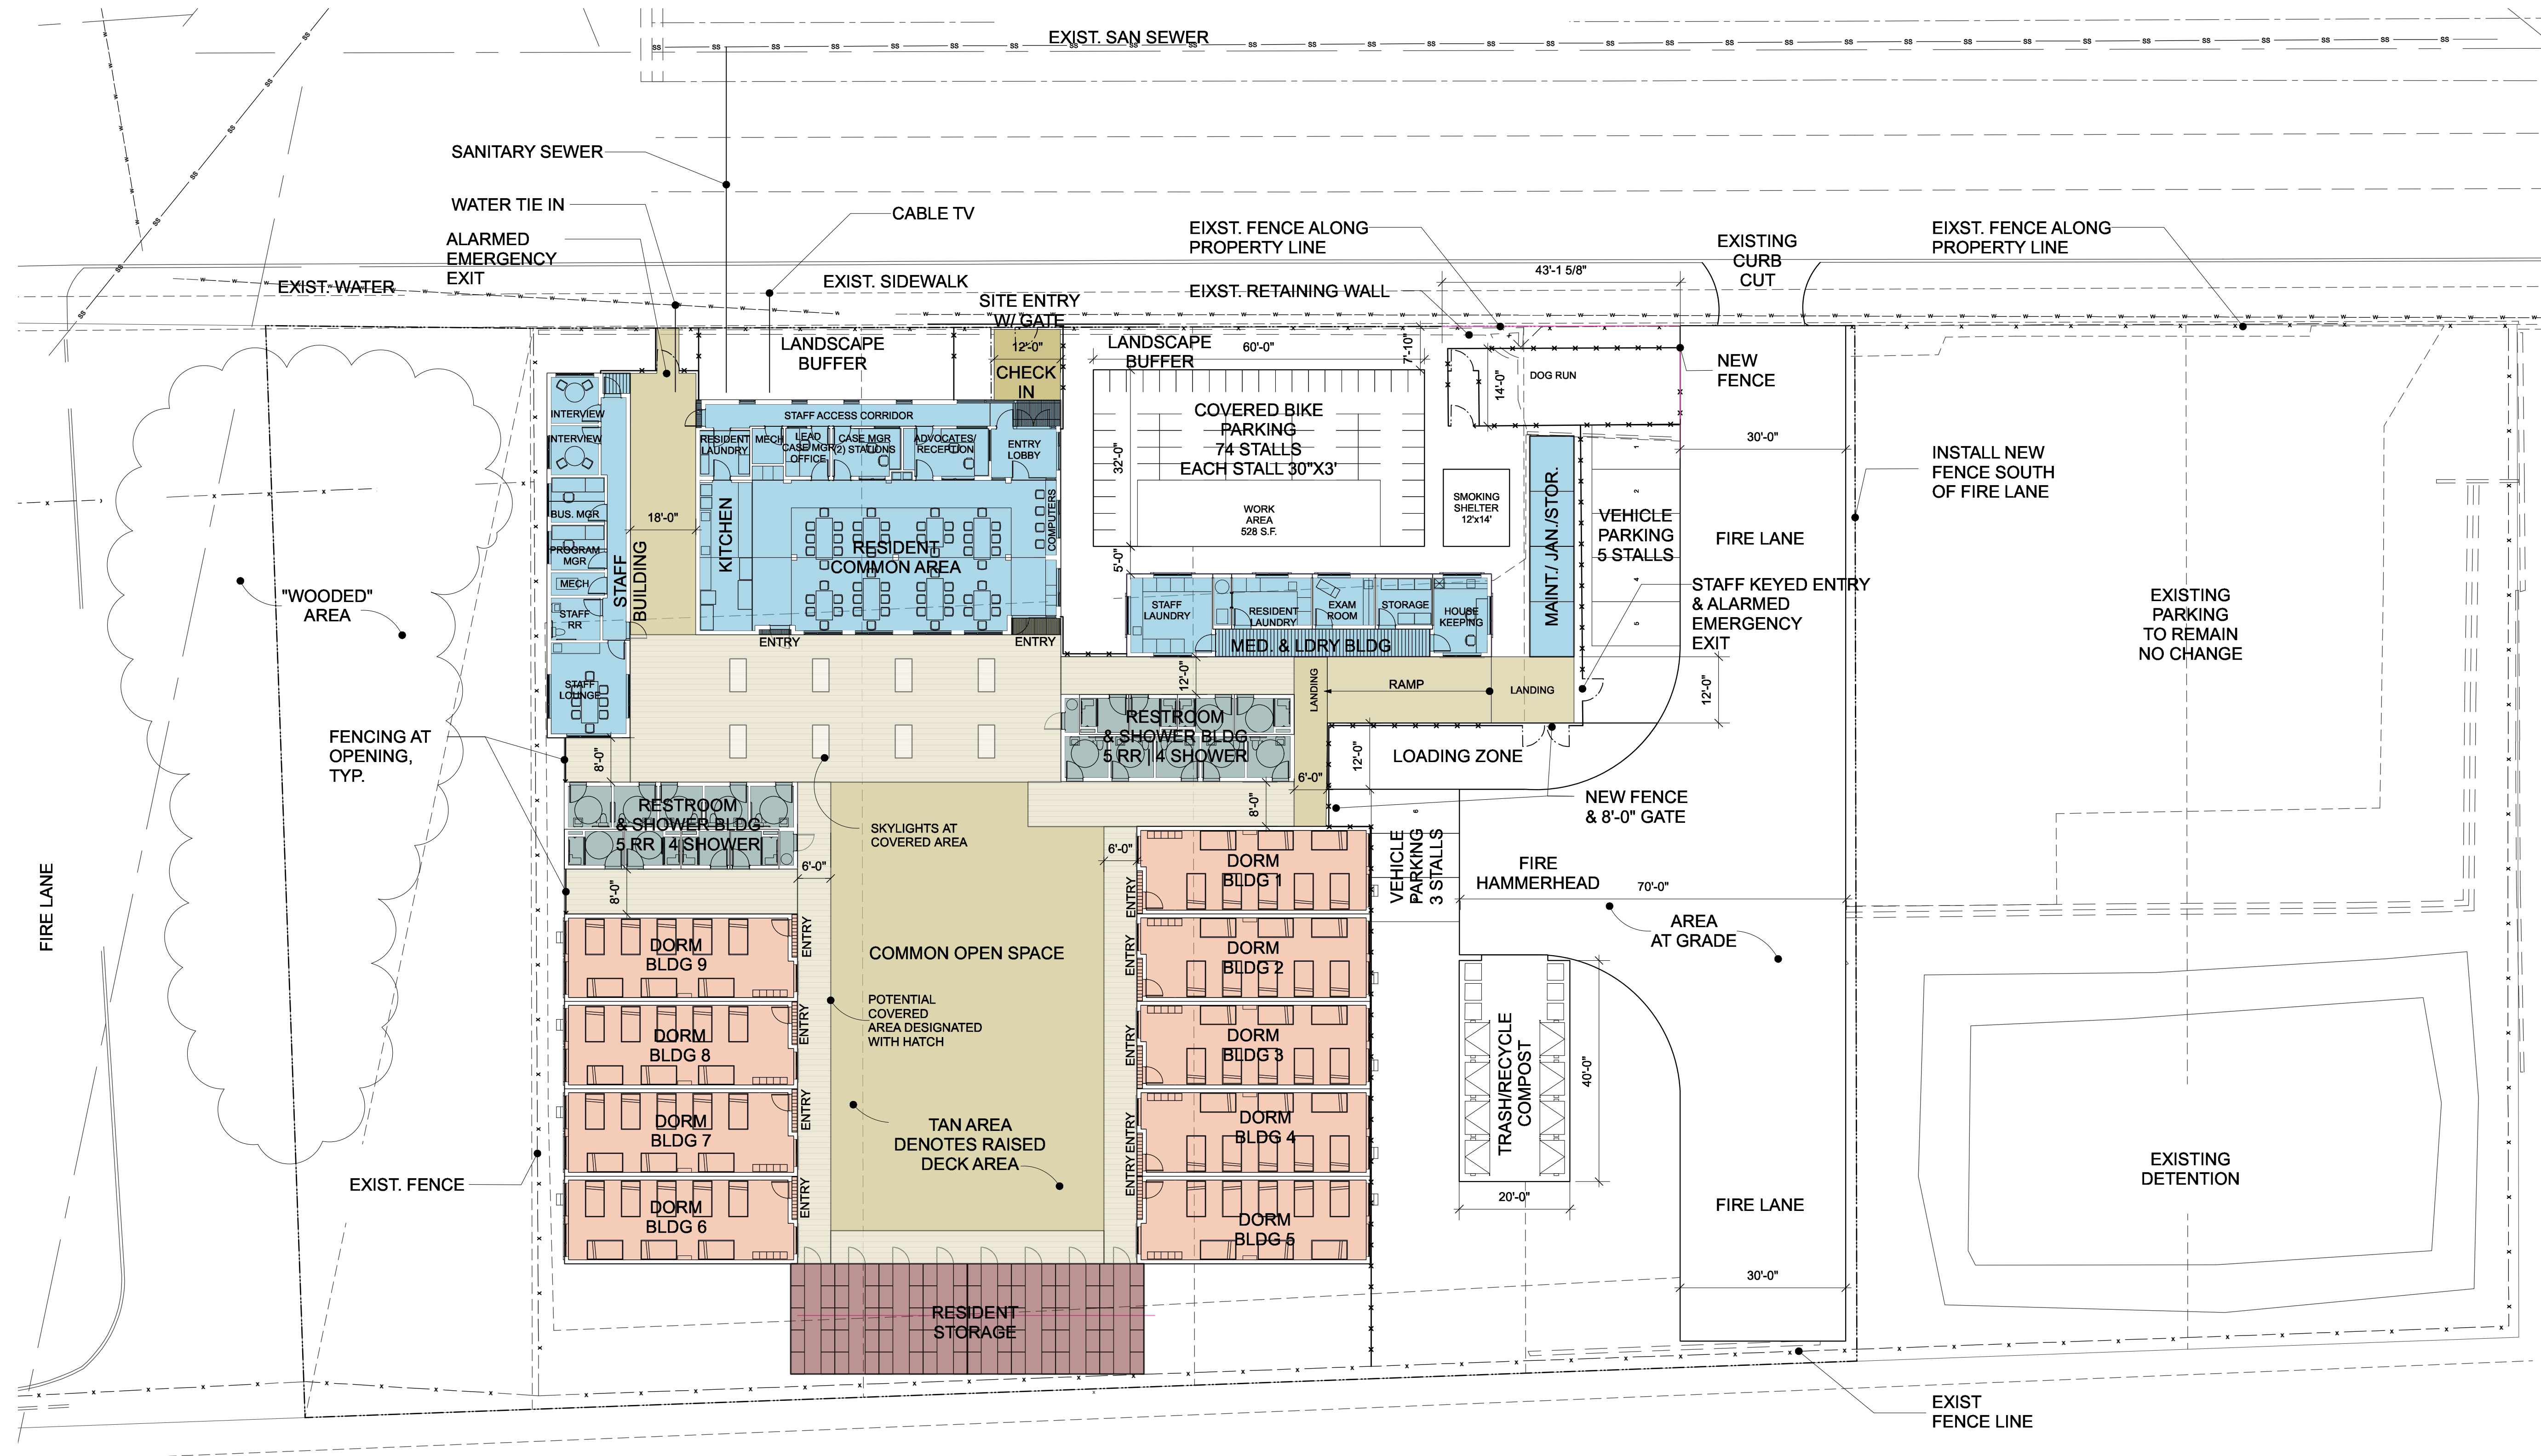

SITE CONCEPT

ISSUE DATE: 07.23.2018
DRAWN BY: PH
CHECKED BY: PH

NO.	DATE	REMARK
1	07.23.18	INITIAL SITE LAYOUT
2	07.23.18	SITE LAYOUT REV 1
3	07.30.18	SITE LAYOUT REV 2
.	.	.
.	.	.
.	.	.
.	.	.
.	.	.
.	.	.

SHEET TITLE:
CONCEPT PLAN:
SITE LAYOUT
REVISION 2

CONCEPTUAL SITE PLAN - KC SHELTER
SCALE: 1/8" = 1'-0"



SHEET NO:

A1.00