


WPA



Common or NDD + SCRAP accessible

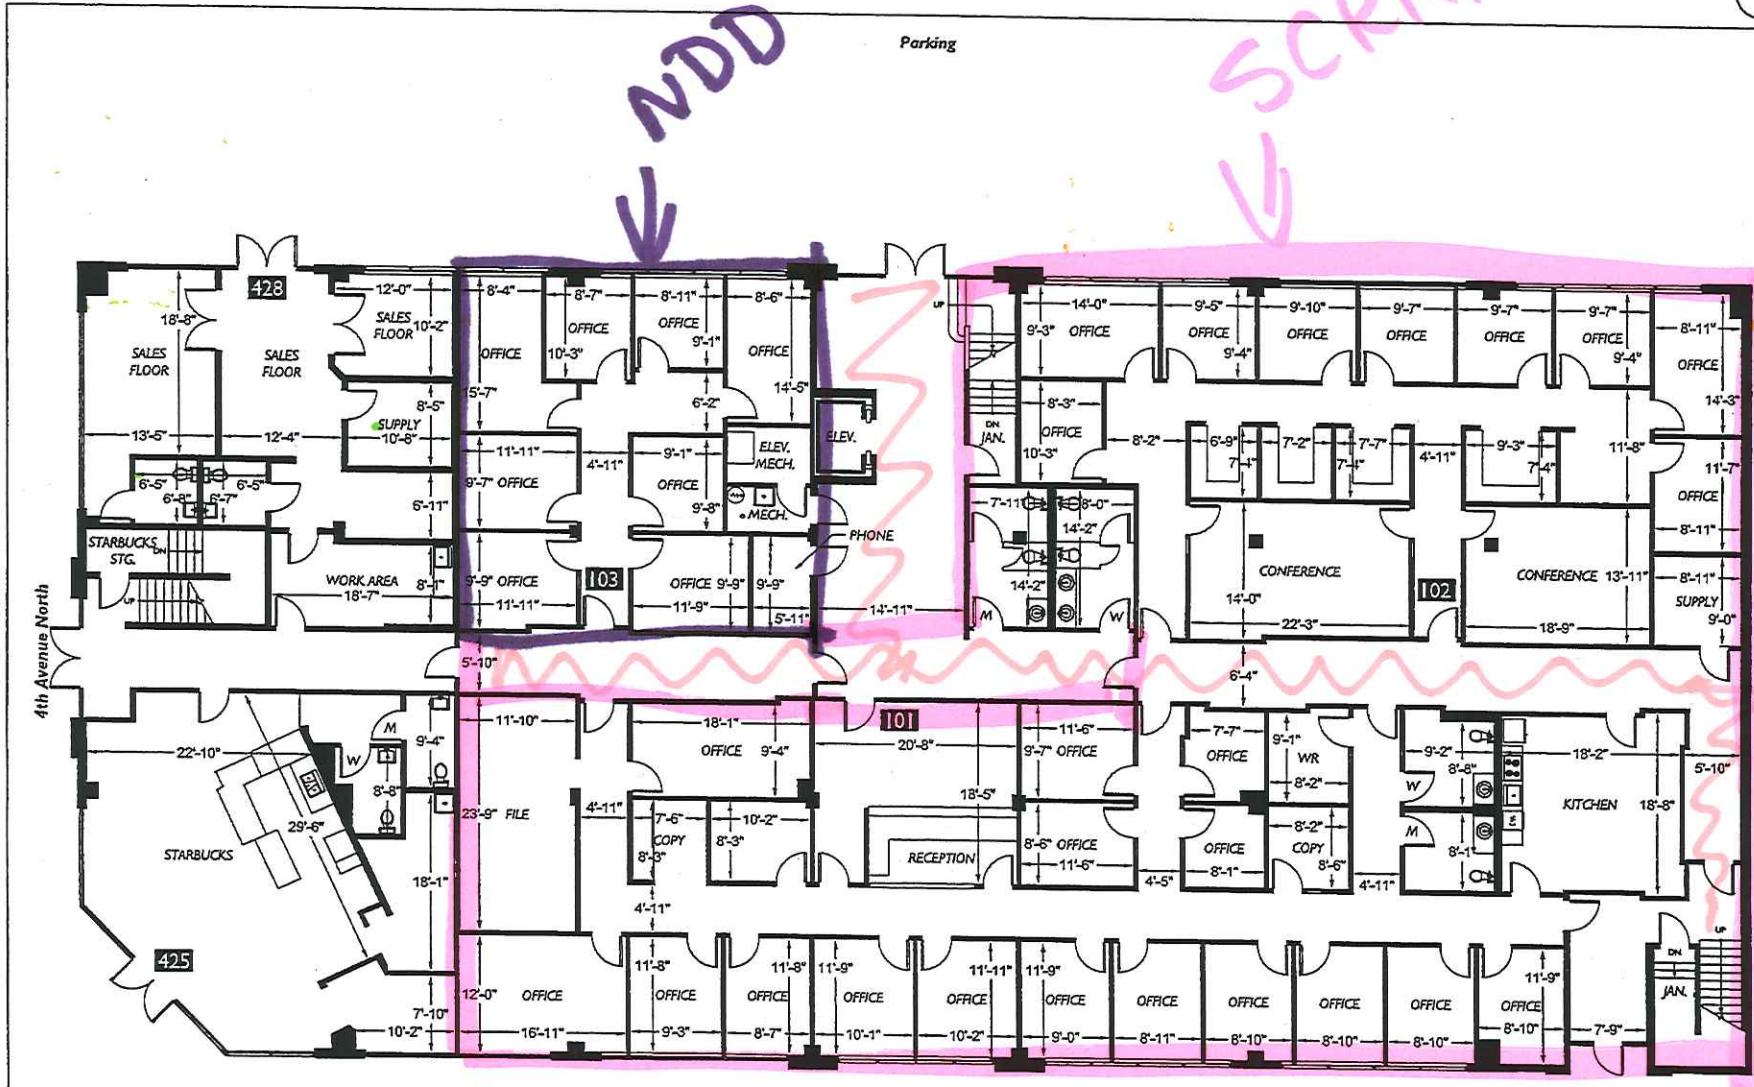


Anderson & Associates 7420 Southeast 24th Street Suite 4 Mercer Island, WA 98040	Meeker Street Law Building 420 West Harrison Street Kent, WA 98032	Floor Plan	Scale 1:150	2-D 2DFLOORPLANS.COM 206-318-7410 600 NW Gilman Blvd. Suite E Burien, WA 98148 Measured: May 2015	Project: C15-402
Client	Subject	Floor	Scale		

4th Avenue North

FDA

ACA

Common Area

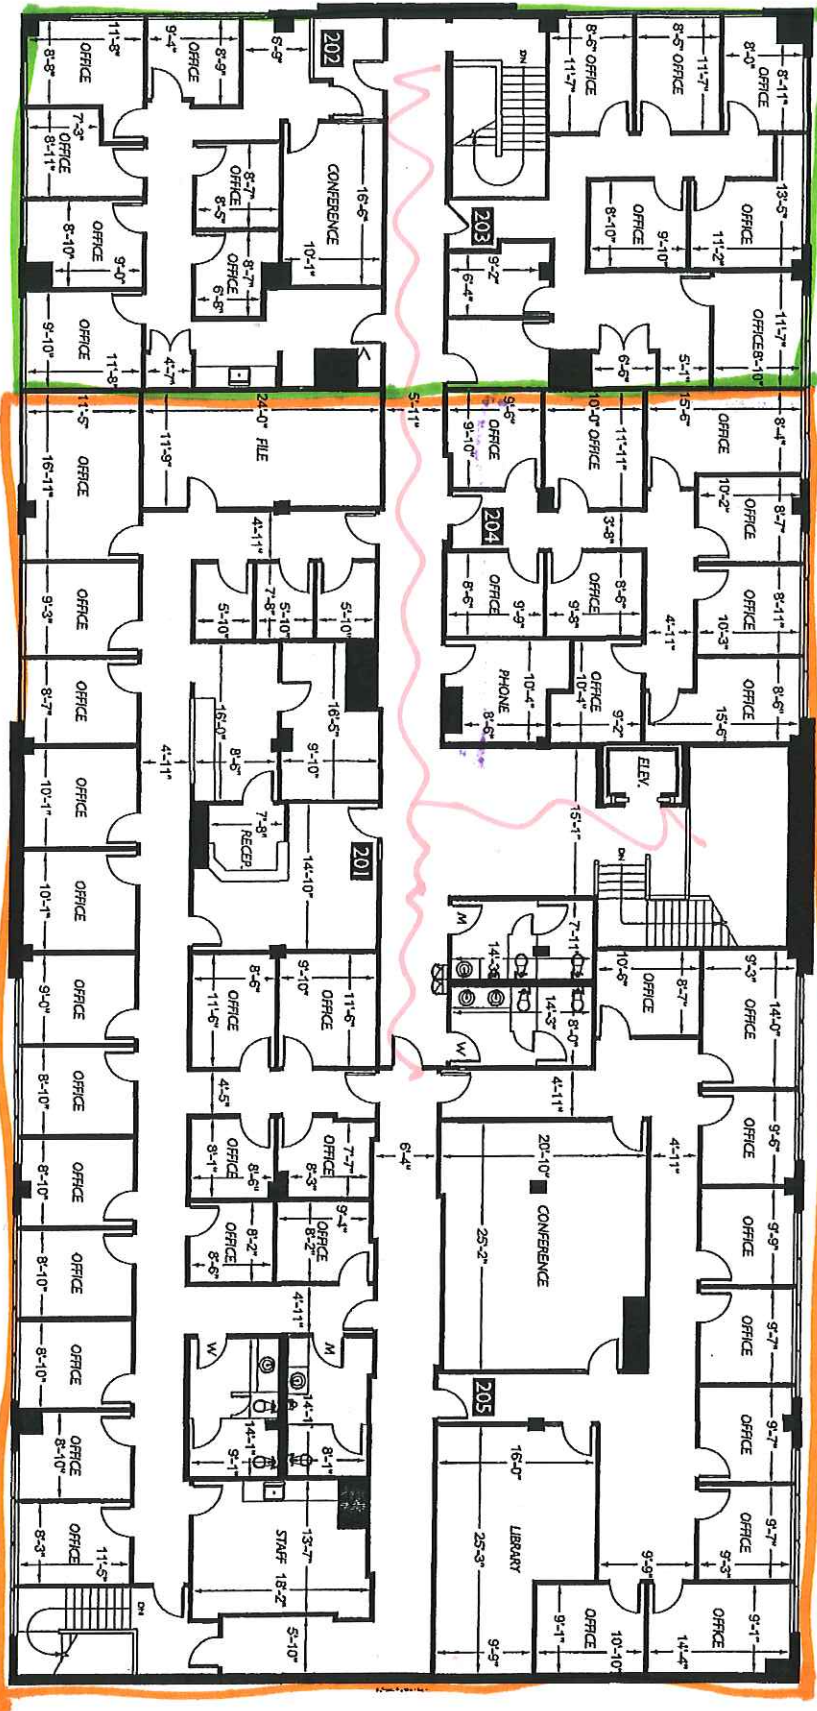

Parking



MSA

<p>Anderson & Associates 7420 Southeast 24th Street Suite 4 Mercer Island, WA 98040</p>	<p>Meeker Street Law Building 420 West Harrison Street Kent, WA 98032</p>	<p>Floor Plan 2</p>	<p>Scale 1:150</p>	<p>2-D FLOOR PLANS.COM 106-328-7410 600 NW Gilman Blvd. Suite E Issaquah, WA 98027 Measured: May 2015 Project: C15-102</p>
<p>Client</p>	<p>Subject</p>	<p>Floor</p>	<p>Scale</p>	<p>Measured: May 2015 Project: C15-102</p>