


14308

2001.552

SUNNYSLOPE MUTUAL WATER SYSTEM
FRANCHISE

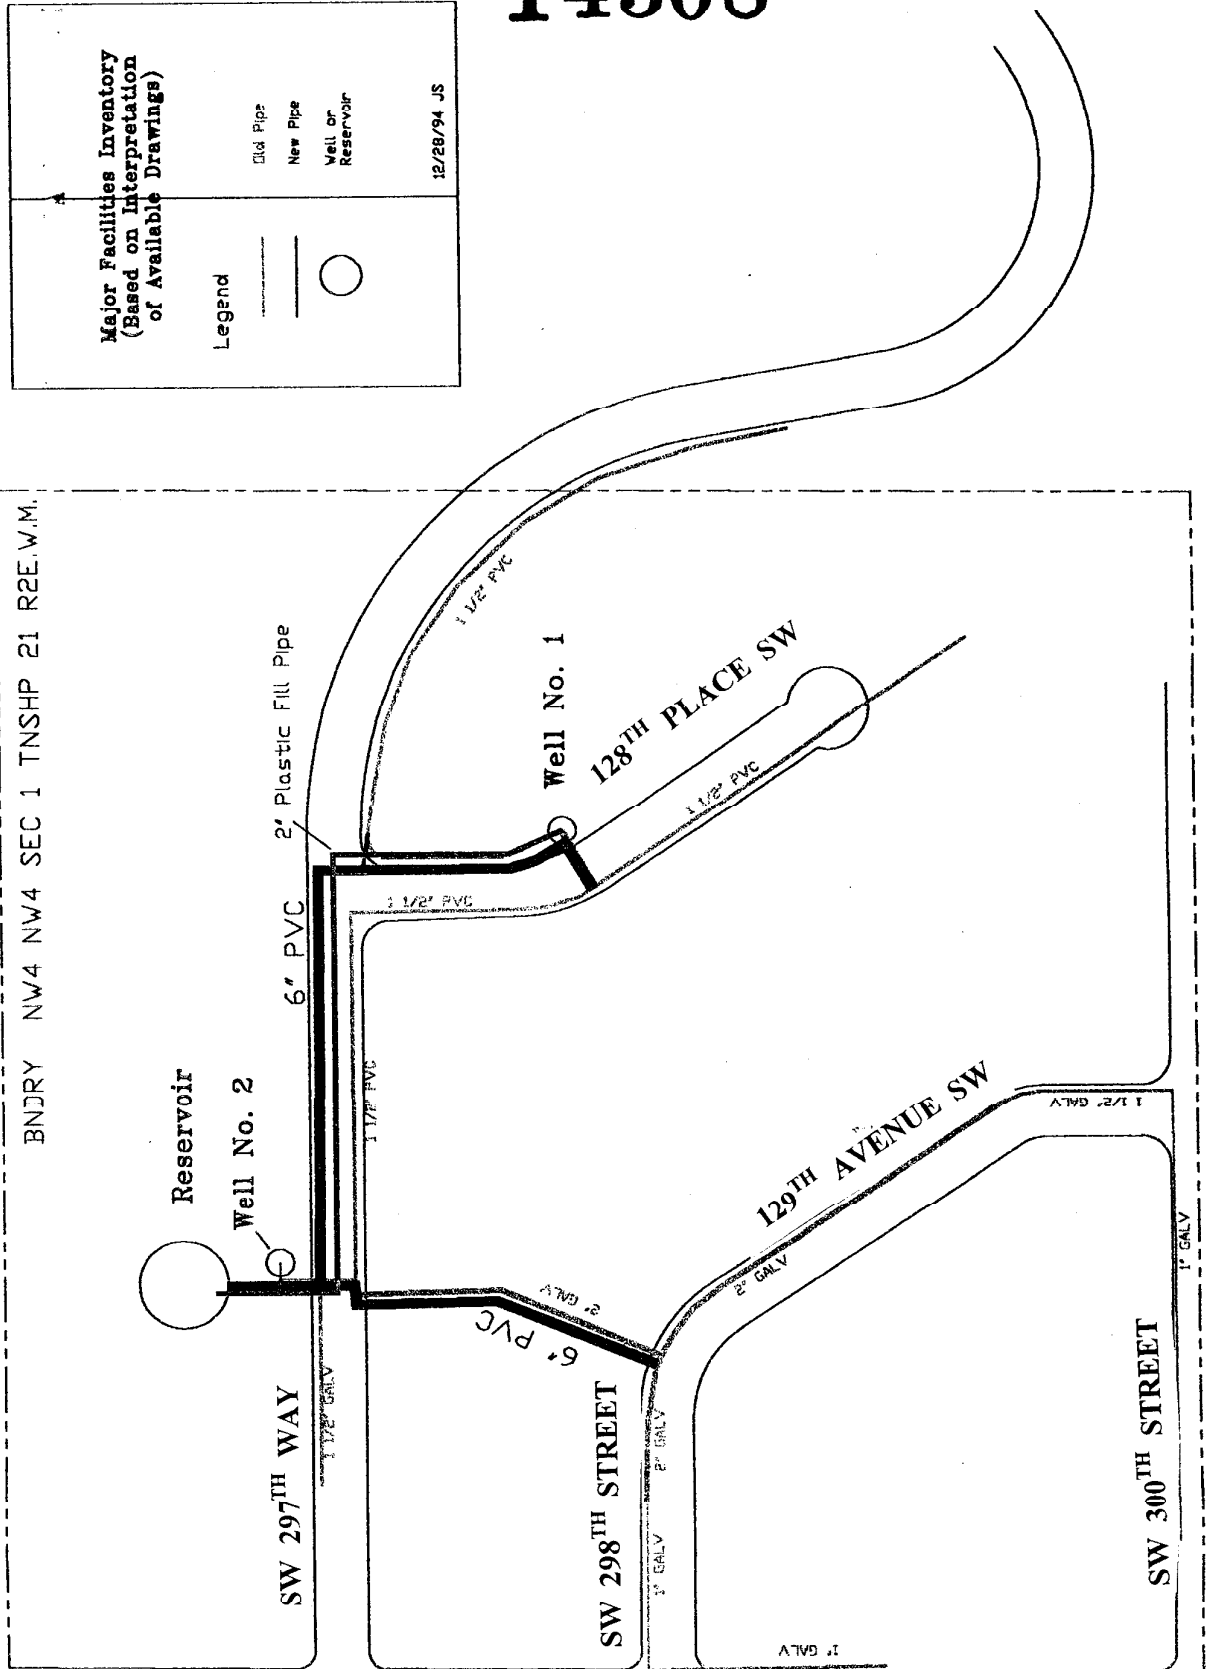

Major Facilities Inventory
(Based on Interpretation
of Available Drawings)

Legend

- Old Pipe
- New Pipe
- Well or Reservoir

12/28/94 JS